



THIS DRAWING IS THE PROPERTY OF SAFEGUARD AND MUST NOT BE LOANED OR COPIED WITHOUT WRITTEN CONSENT


© 2009 SAFEGUARD EUROPE LTD

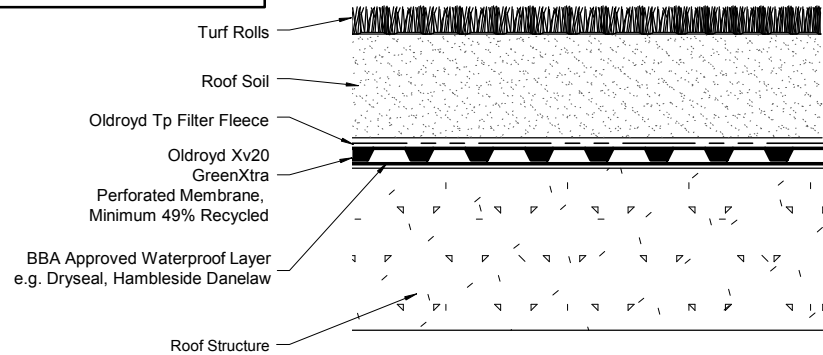

**Turfed Roof**

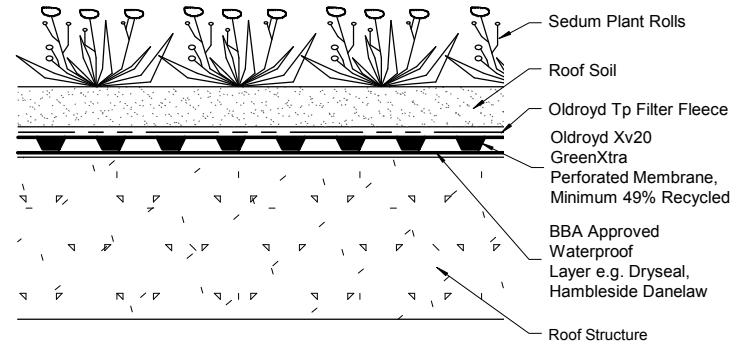

**Planted Roof (Sedum or similar)**

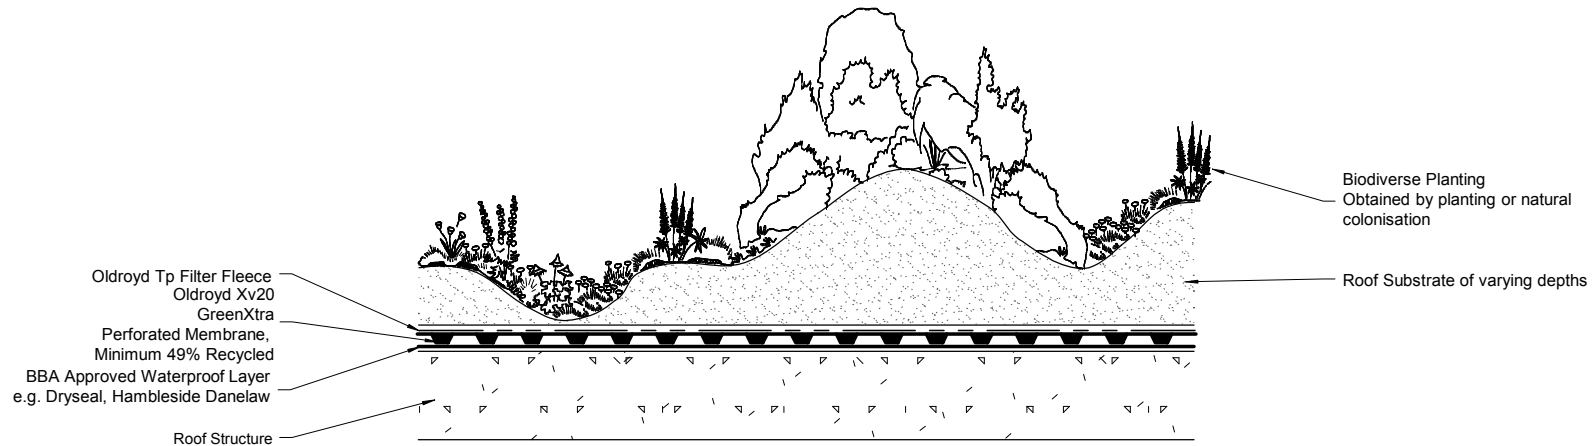

**Typical Biodiverse/Brown Roof**

**NOTES:**

All SAFEGUARD CAD drawings show typical applications and our Technical Department should be consulted before they are used for specification purposes.

Product applicators should refer to the manufacturer's application/installation guidelines.

Minimum 1 in 60 falls to roof deck.

If waterproof membrane is not a root barrier in its own right, an additional root barrier must be incorporated.

System Drg. Nos:	XV-081(2).tcw (TurboCAD) XV-081(2).dwg (Autocad) XV-081(2).pdf (Acrobat)
CONTRACT No:	
DRAWN	JDF, CBS
DATE	31st July 2009
SCALE (A3)	Not To Scale
CHECKED	
APPROVED	

CLIENT:-	Safeguard Europe Ltd.
TITLE:	Simple Green Roof & Typical Biodiverse/Brown Roof Sections

DRG. No.	XV-081	REV	2
----------	--------	-----	---

MOD. BY	DATE	CHK. BY	APP. BY	MOD. BY	DATE	CHK. BY	APP. BY	MOD. BY	DATE	CHK. BY	APP. BY
JDF, CBS	9/10/2008										