


THIS DRAWING IS THE PROPERTY
OF SAFEGUARD AND MUST
NOT BE LOANED OR COPIED
WITHOUT WRITTEN CONSENT

© 2008 SAFEGUARD EUROPE LTD

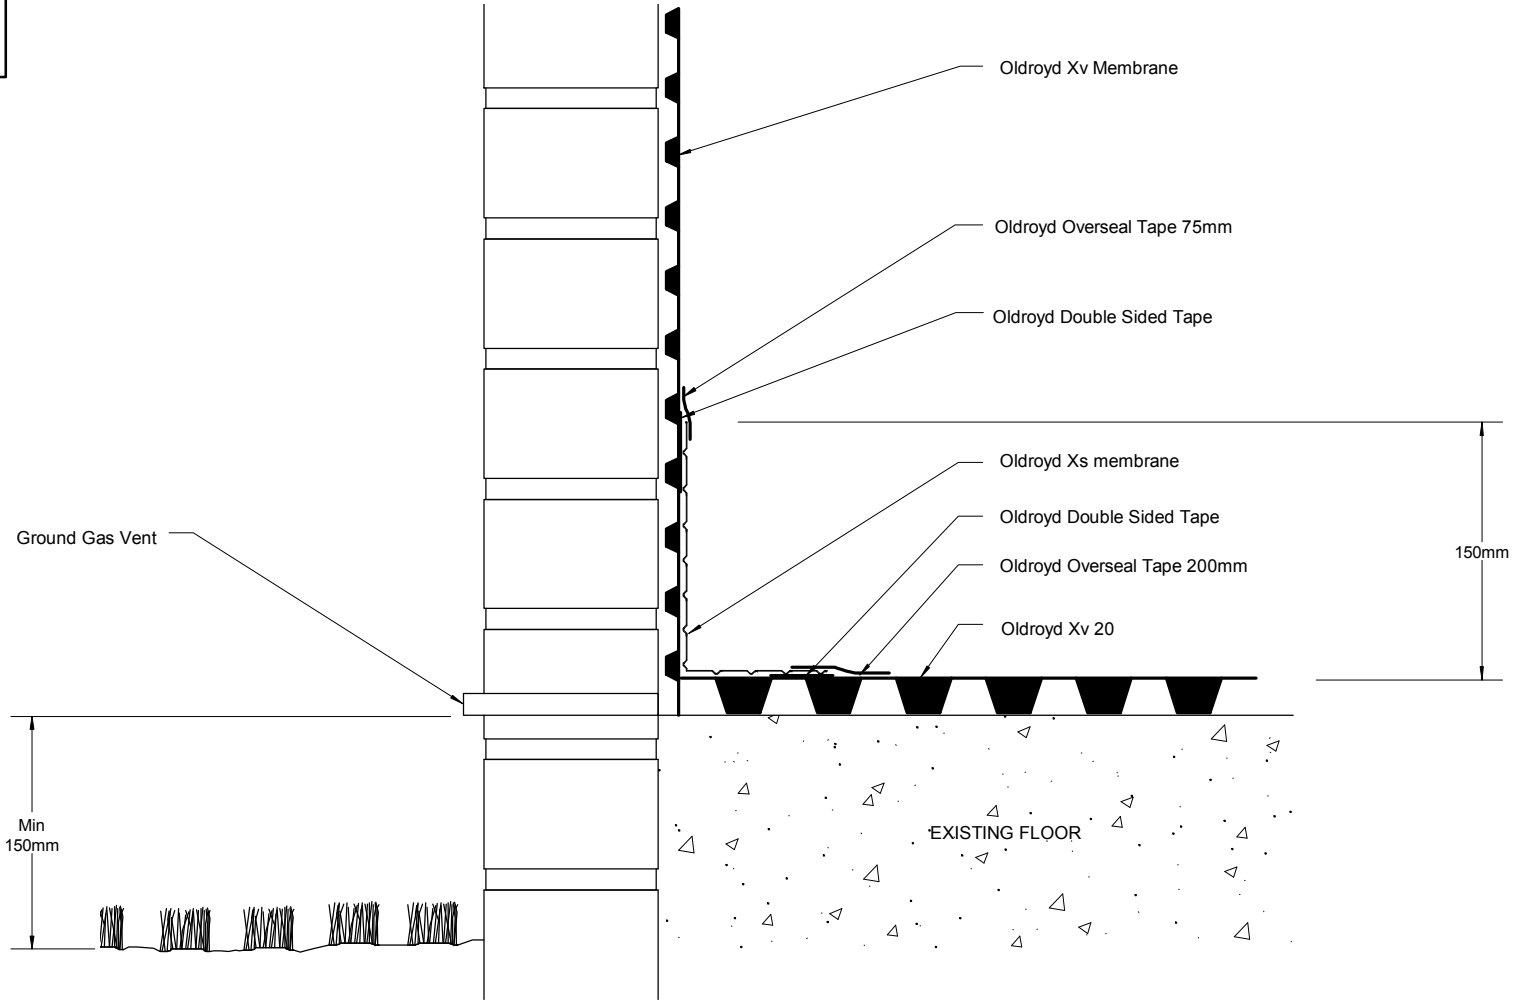

NOTES: 1. All SAFEGUARD CAD drawings show typical applications and our Technical Department should be consulted before they are used for specification purposes.
2. Product applicators should refer to the manufacturer's application/installation guidelines.

System Drg. Nos: XV20-XV-034(3).tw (TurboCAD)
XV20-XV-034(3).dwg (Autocad)
XV20-XV-034(3).pdf (Acrobat)

CLIENT:-
Safeguard Europe Ltd

CONTRACT No:

DRAWN JDF, CBS

DATE 25th September 2007

SCALE (A3) Not To Scale

CHECKED

APPROVED

TITLE:
Oldroyd Xv to Wall &
Xv20 to Floor
For Above Ground Radon
Protection

SAFEGUARD
MAKING BUILDINGS DRY

DRG. No.
XV20/XV-034

REV
3

MOD. BY	DATE	CHK. BY	APP. BY	MOD. BY	DATE	CHK. BY	APP. BY	MOD. BY	DATE	CHK. BY	APP. BY
JDF, CBS	12/02/08			JDF, CBS	04/04/08						