



THIS DRAWING IS THE PROPERTY OF SAFEGUARD AND MUST NOT BE LOANED OR COPIED WITHOUT WRITTEN CONSENT

© 2006 SAFEGUARD EUROPE LTD

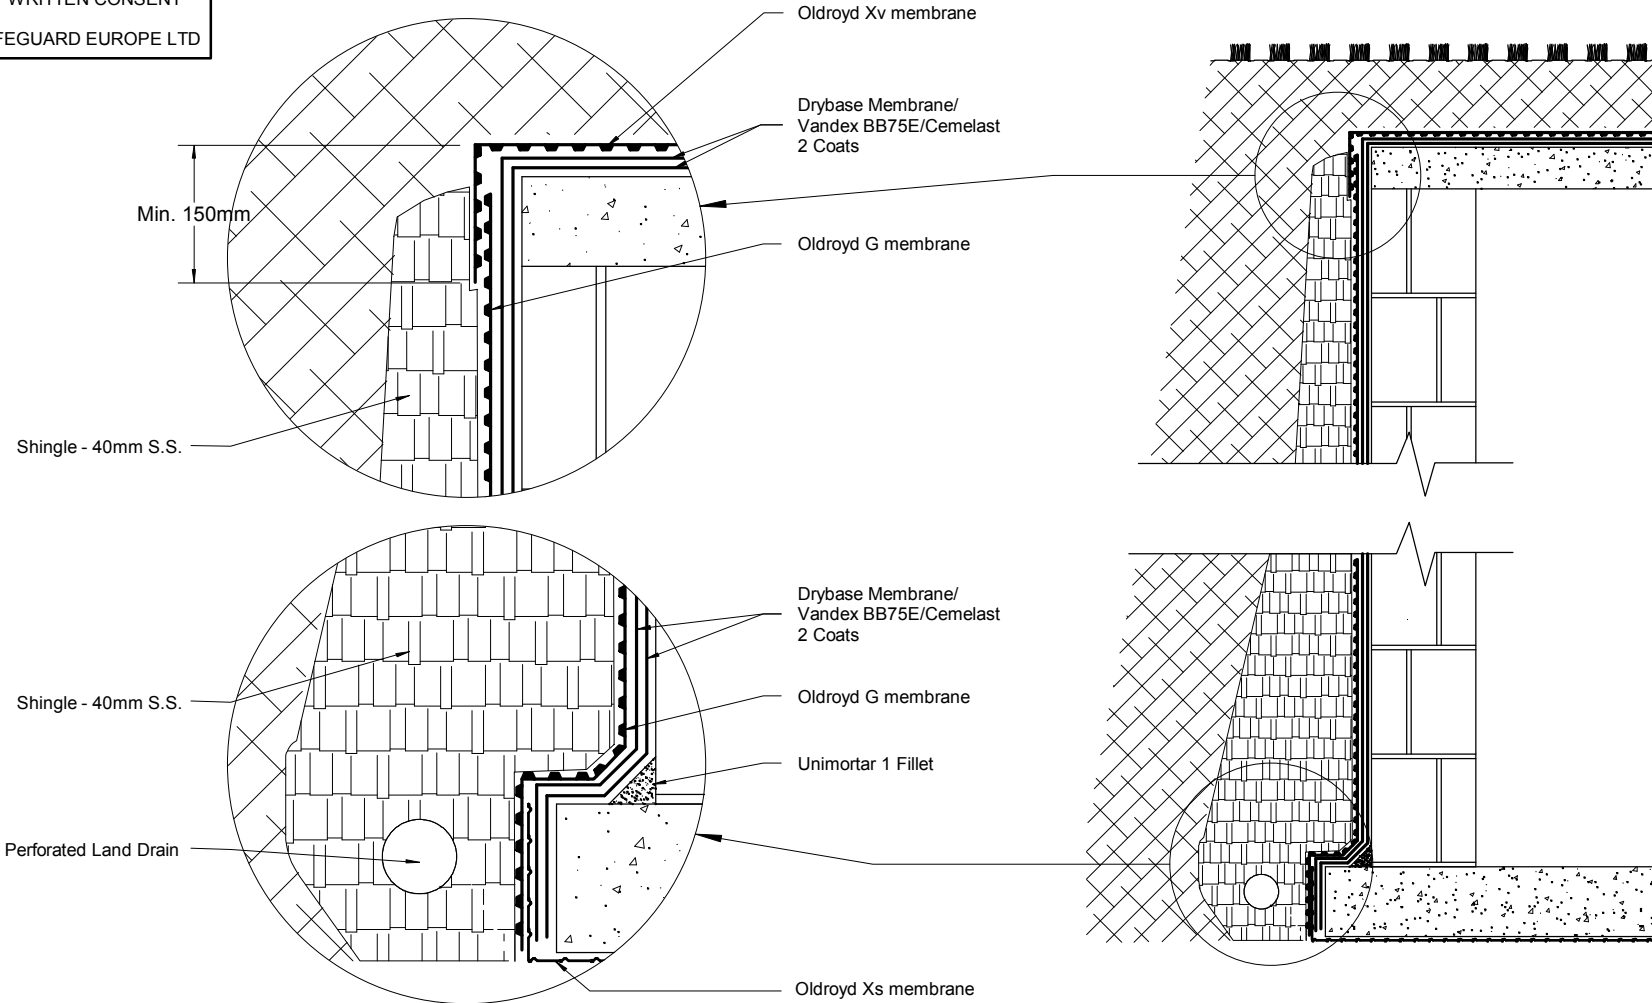

NOTES:

System Drg. Nos:	XV-080(4).tw (TurboCAD) XV-080(4).dwg (Autocad) XV-080(4).pdf (Acrobat)	CLIENT:- Safeguard Europe Ltd.				
CONTRACT No:		TITLE: Subterranean New Build				
DRAWN	JDF, CBS	<table border="1"> <tr> <td>DRG. No.</td> <td>REV</td> </tr> <tr> <td>XV-080</td> <td>4</td> </tr> </table>	DRG. No.	REV	XV-080	4
DRG. No.	REV					
XV-080	4					
DATE	28th February 2005					
SCALE (A3)	Not To Scale					
CHECKED						
APPROVED						

MOD. BY	DATE	CHK. BY	APP. BY	MOD. BY	DATE	CHK. BY	APP. BY	MOD. BY	DATE	CHK. BY	APP. BY
JDF, CBS	21/07/05			JDF, CBS	21/04/2006						